

JOB NAME: ECUA ADMINISTRATION BUILDING

DRAWN BY: CYNTHIA S. LICHAROWICZ DATE: 01/30/15


CHECKED BY: ROBERT HINOJOSA, P.E.

LICENSE NO: FL P.E. NO. 64095 CERT. OF AUTHORIZATION: 30180

PAGE 1 OF 1

# RJH

RJH & Associates, Inc.

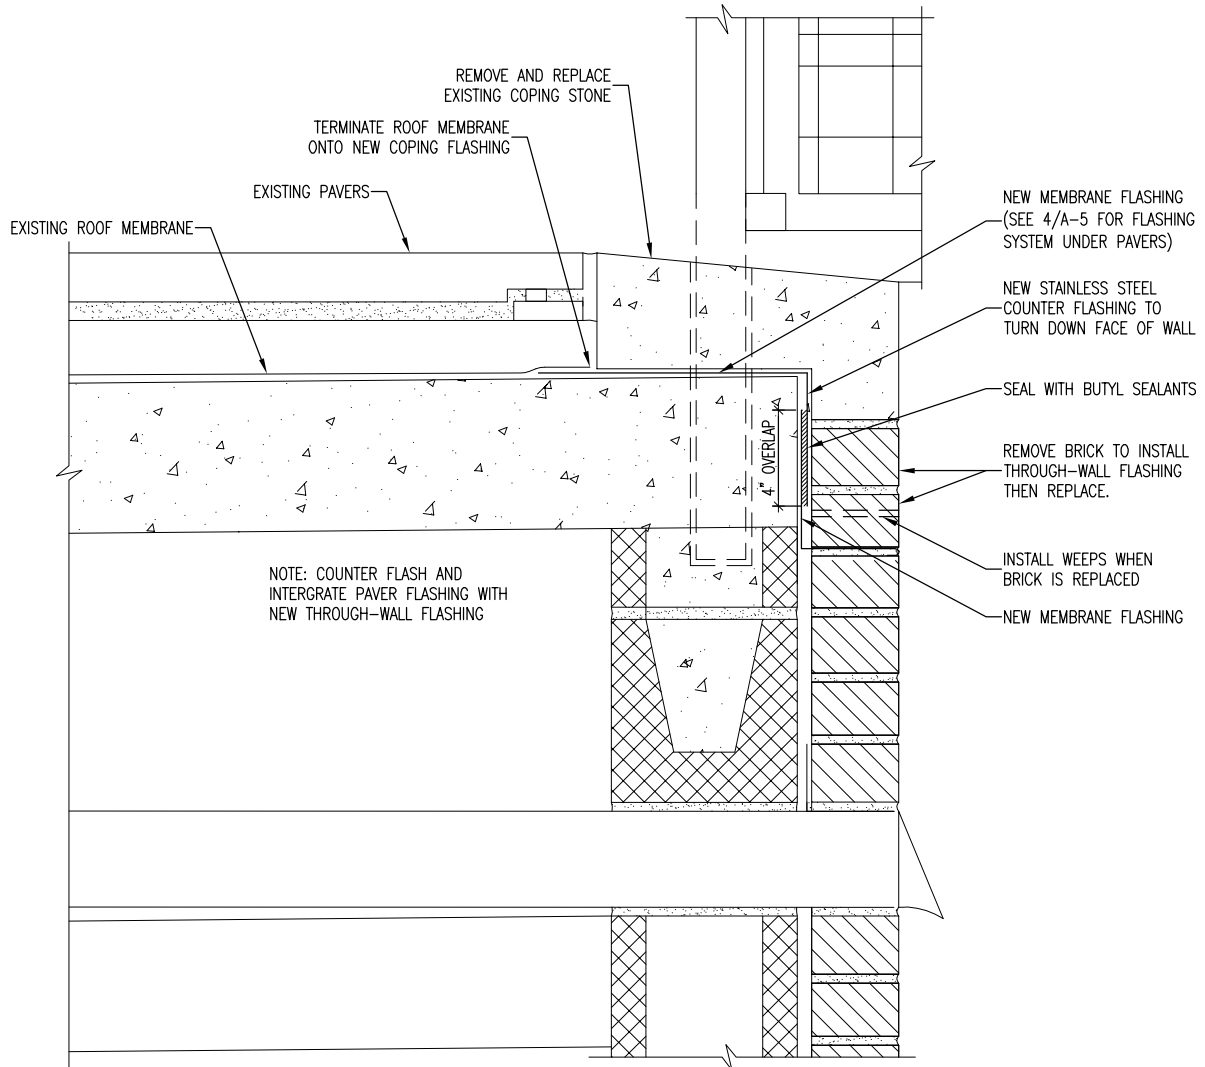

9 COPING STONE FLASHING DETAIL  
A-6 SCALE: N.T.S.

NOTES: