



SCOPE: Repair and construct approximately 50 feet of 4-point barbed wire fence per the detail below at the locations specified on the aerial photograph.

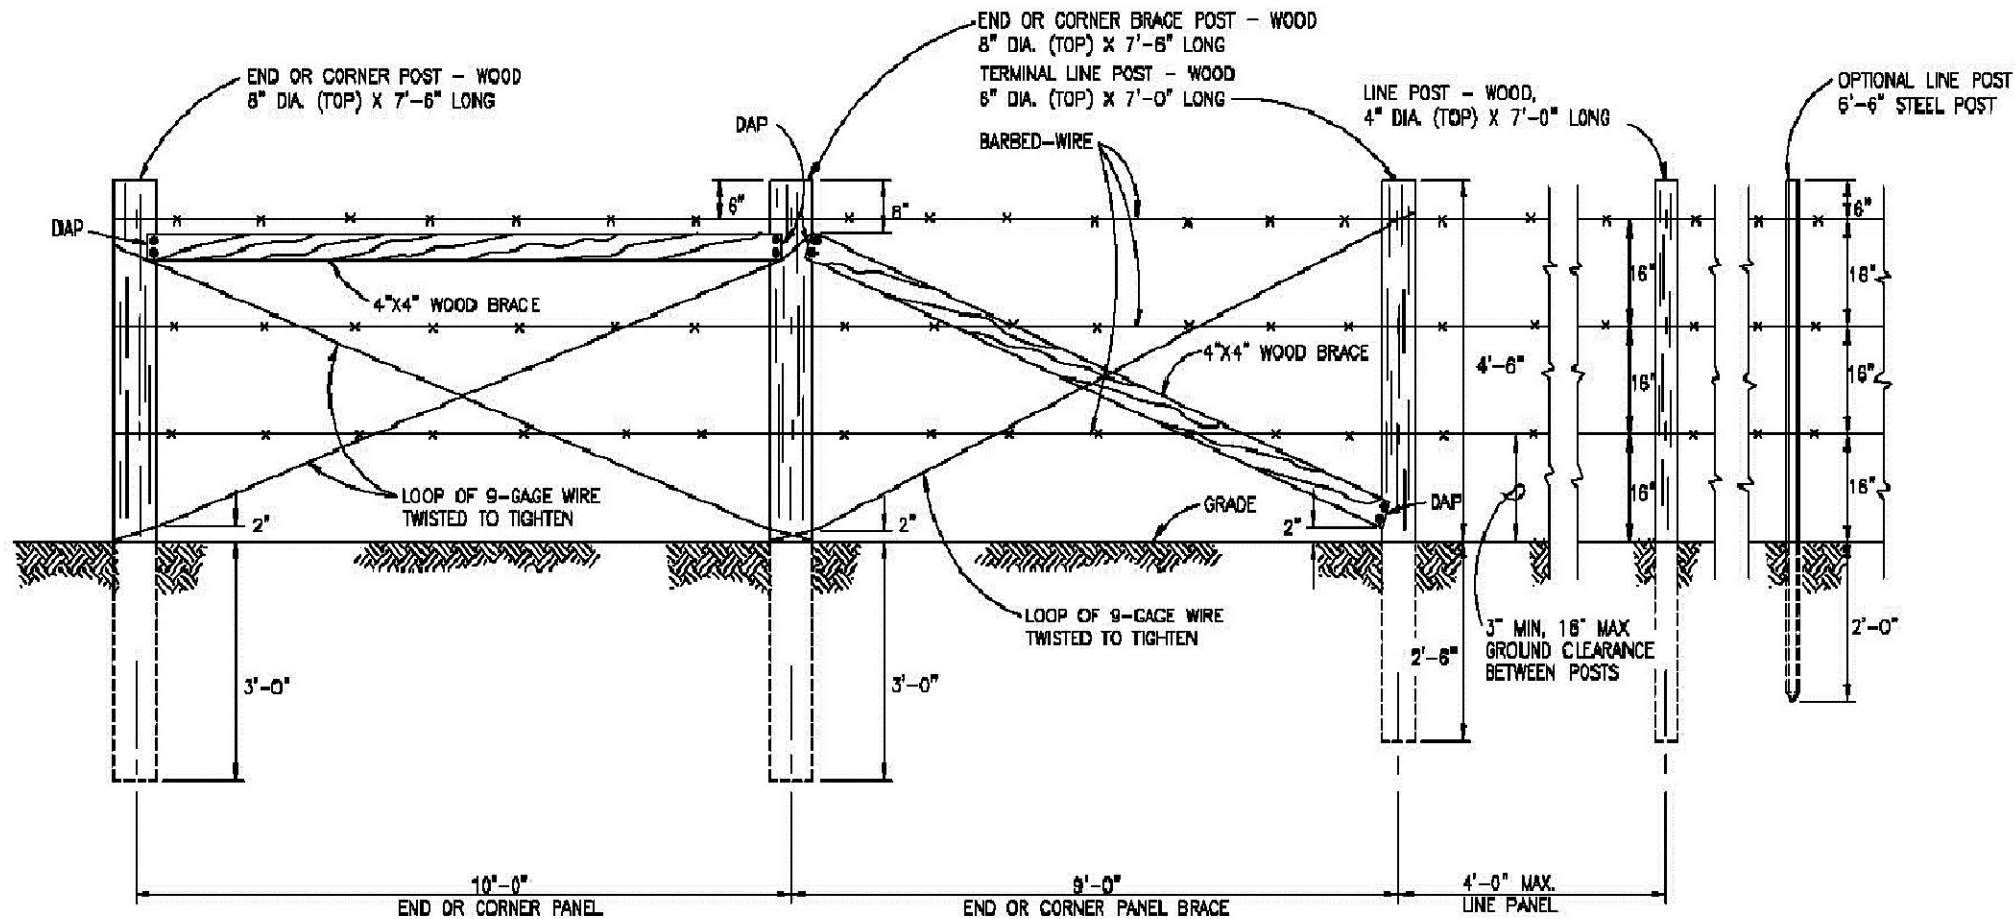


① **TYPICAL LAYOUT - 3 STRAND BARBED WIRE FENCE**
NO SCALE

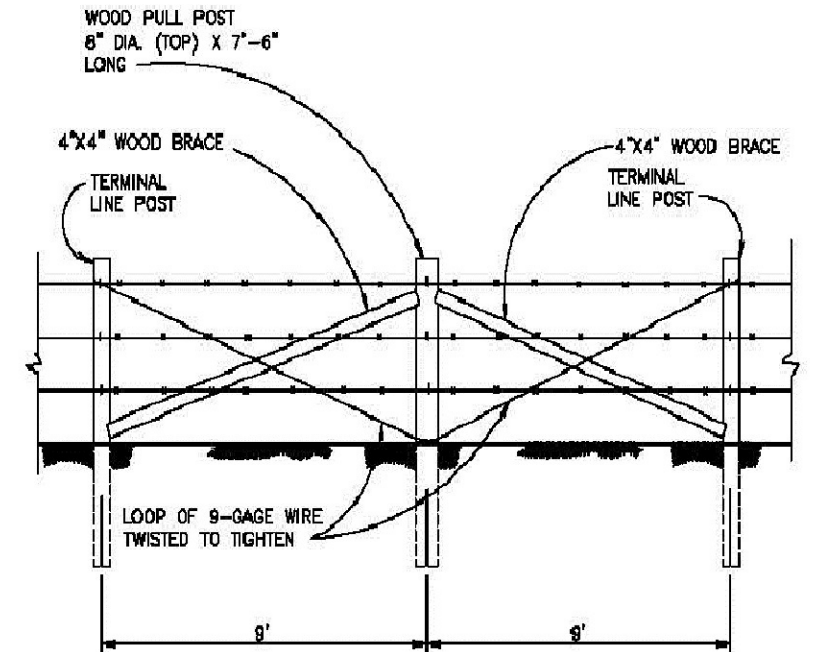

NOTE:
ALL BARBED-WIRE STRANDS SHALL BE WRAPPED TWICE AROUND PULL POST AND STAPLED AT LEAST 4 TIMES.

PULL POST BRACE PANEL DETAIL
NO SCALE

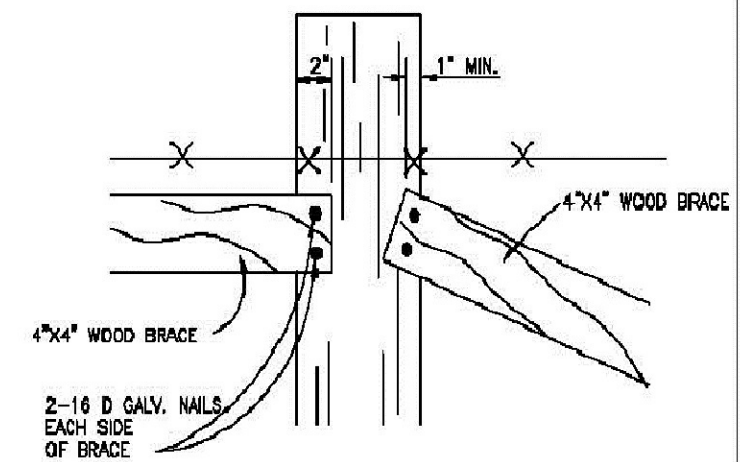

DAP DETAIL
NO SCALE