


BLOW-OFF TANK

KINGSFIELD WELL

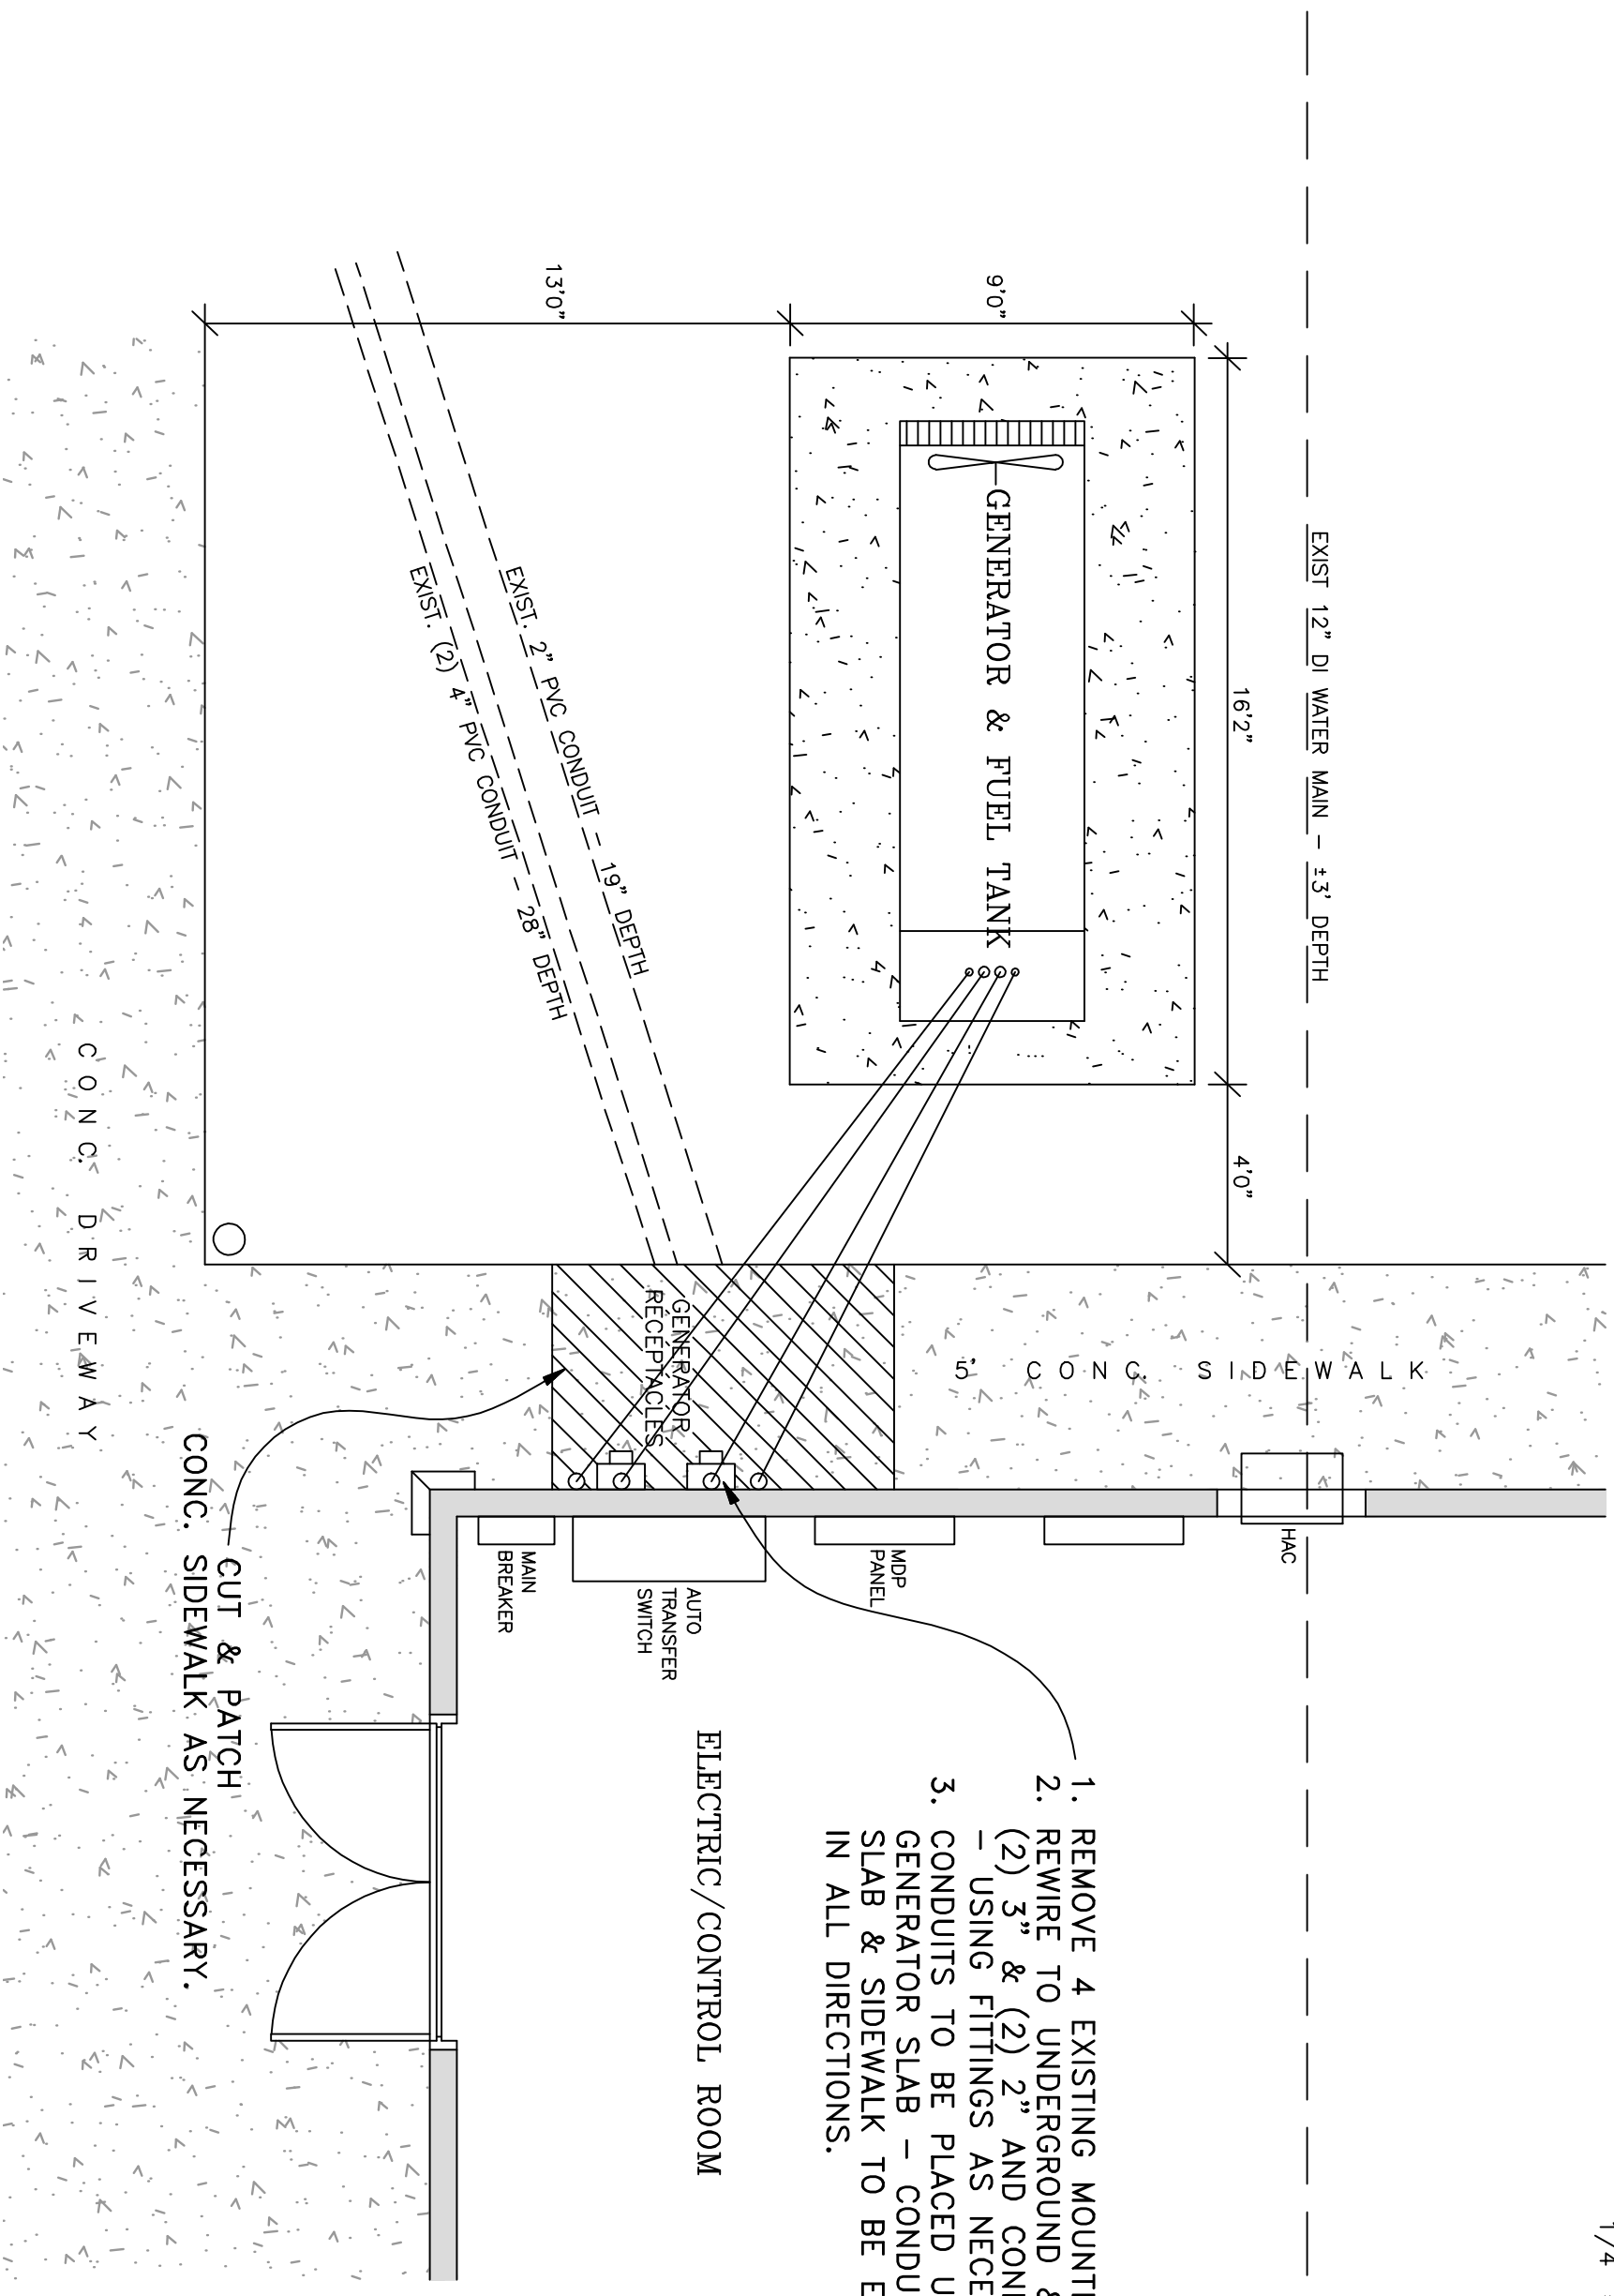

1. REMOVE 4 EXISTING MOUNTING BOXES.
2. REWIRE TO UNDERGROUND & BURY IN CONDUITS (2) 3" & (2) 2" AND CONNECT TO GENERATOR - USING FITTINGS AS NECESSARY.
3. CONDUITS TO BE PLACED UNDER SIDEWALK & GENERATOR SLAB - CONDUITS BETWEEN GENERATOR SLAB & SIDEWALK TO BE ENCASED 6" OF RED GROL IN ALL DIRECTIONS.



1/4" = 1'-0"