



**Instructions:**  
 Include this schematic for Feeder Options 4 and 5 only, not required for Feeder Options 1-3

**Instructions:**  
 Include this schematic for VFD only, not required for FVNR or RVSS

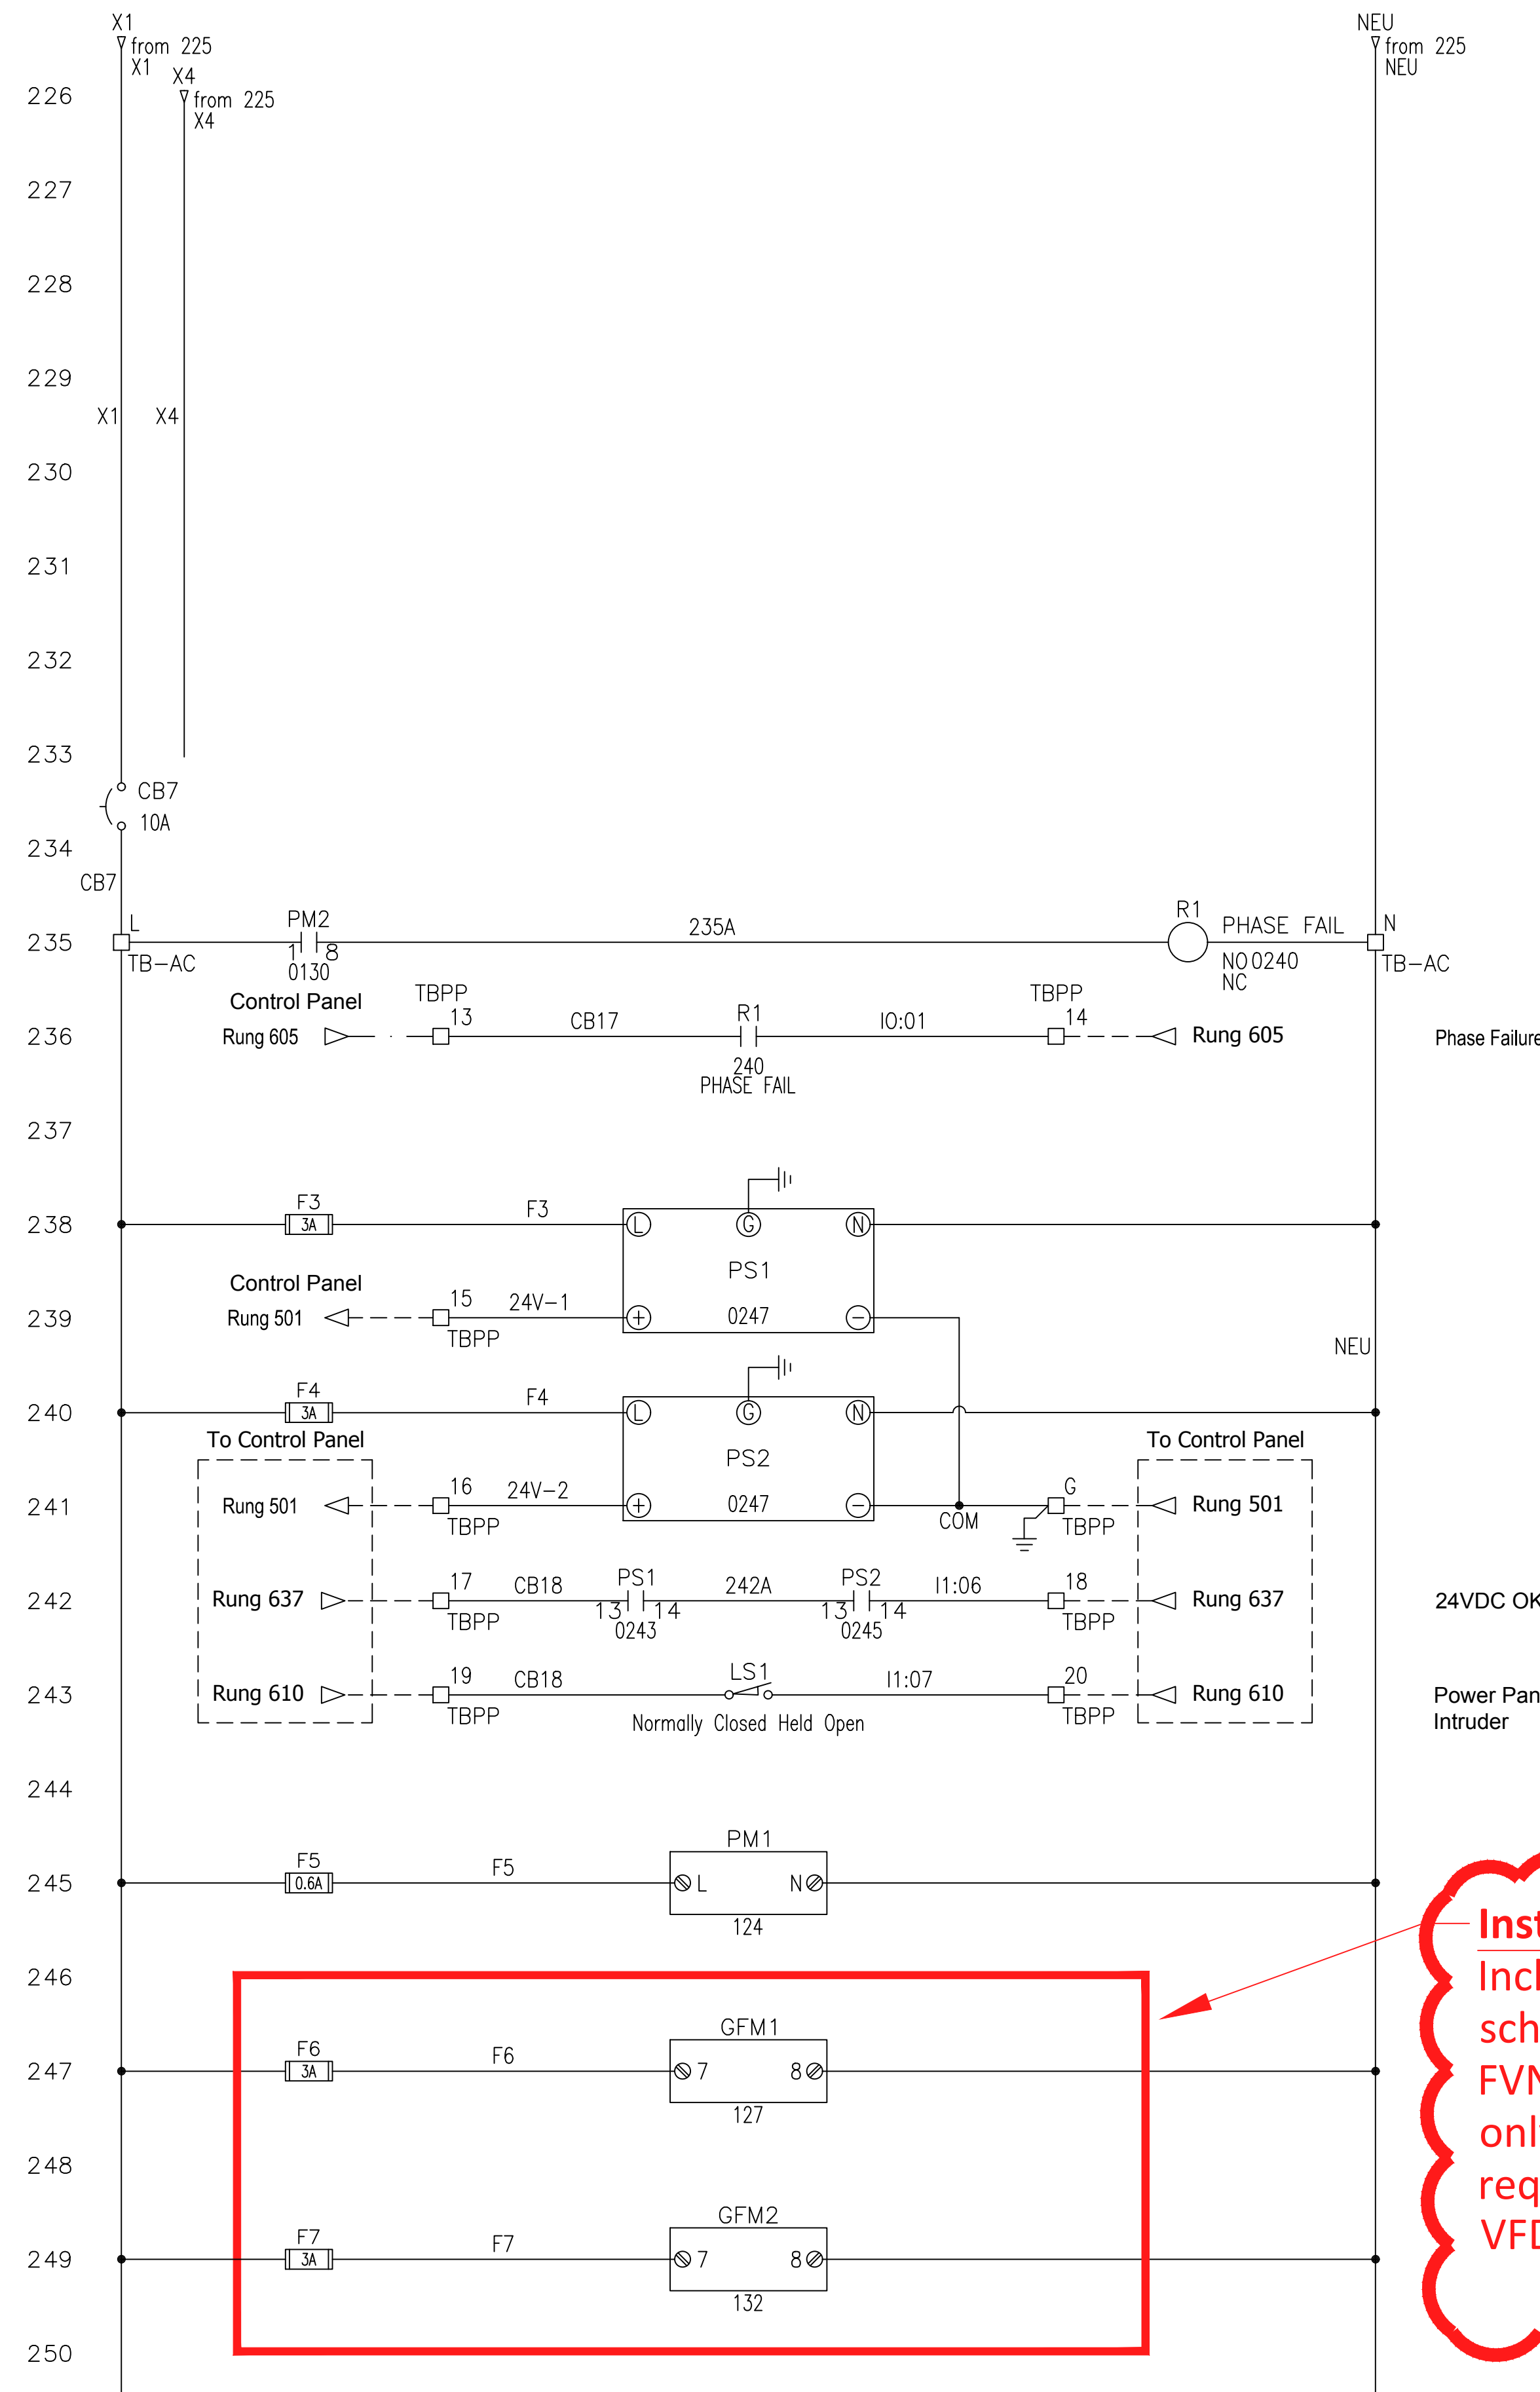

**Instructions:**  
 Include this schematic for FVNR and RVSS only, not required for VFD

# PDS-Sheet 2.dwg

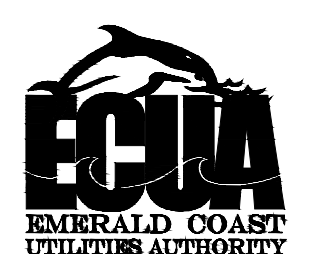

SHEET NO.  
 DS-13

DATE: 9/01/2016

SEE NOTE #10 ON SHEET DS-0.1