




Instructions:
Include this Sheet as shown.

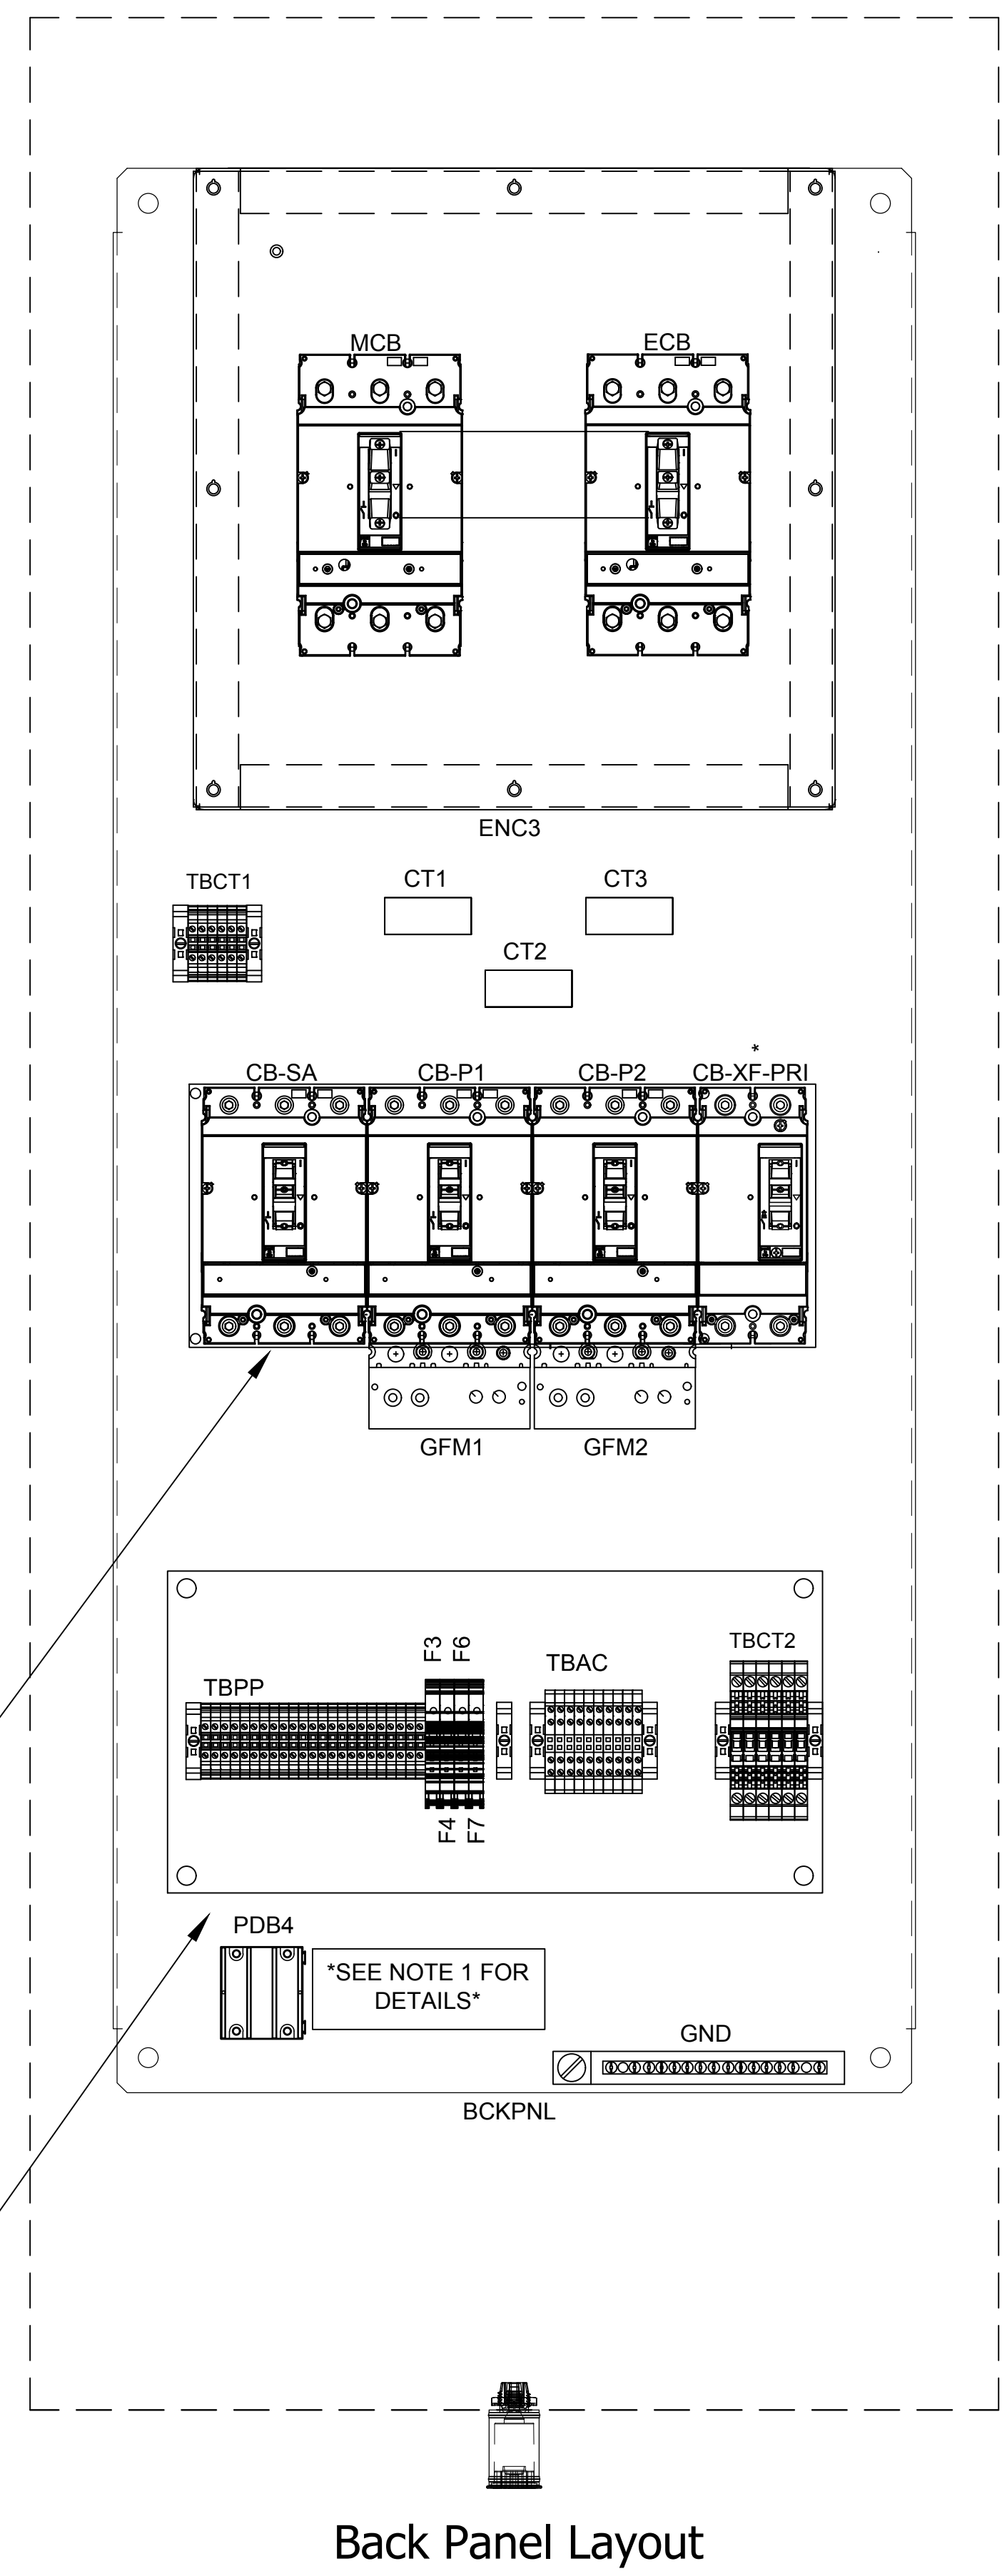


Back Panel Layout

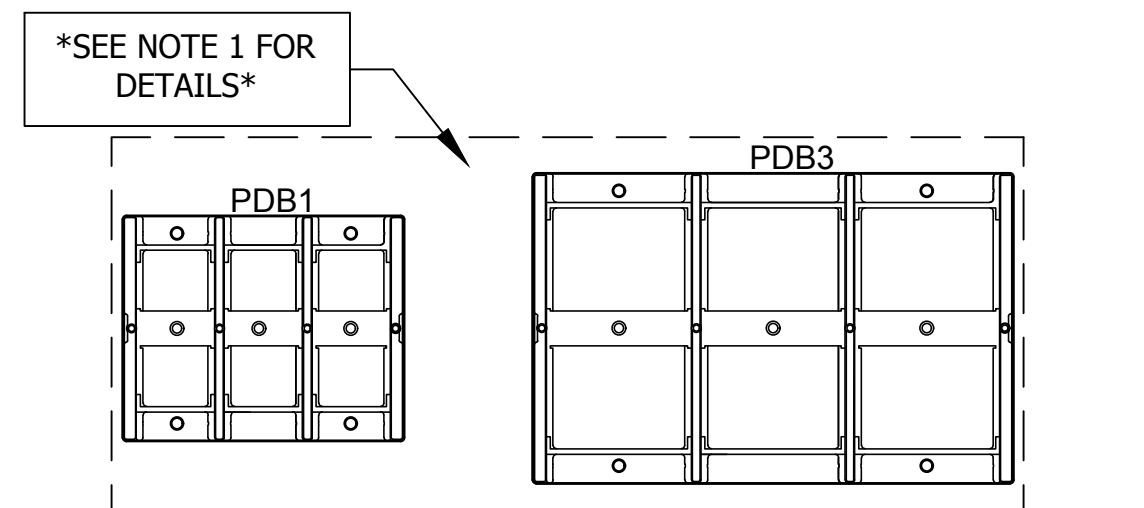


MOUNT POWER DISTRIBUTION BLOCKS BELOW BREAKER STAND TO THE LEFT

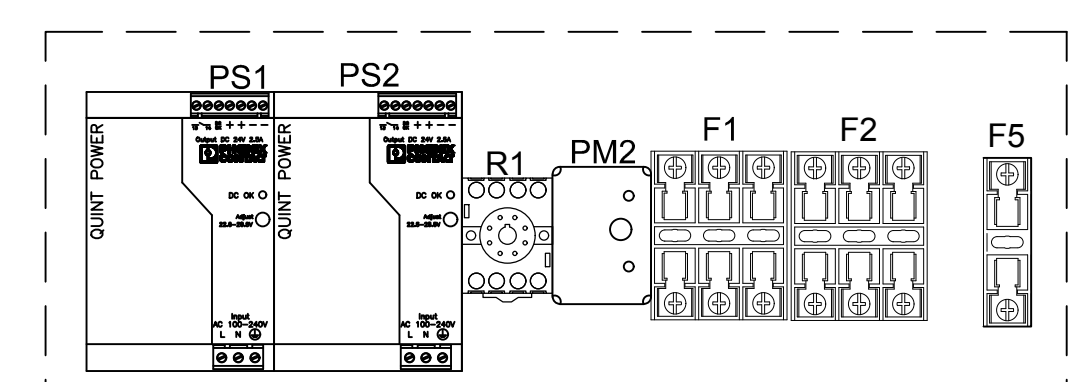

MOUNT THESE COMPONENTS BELOW HINGED LEXAN COVER TO THE LEFT

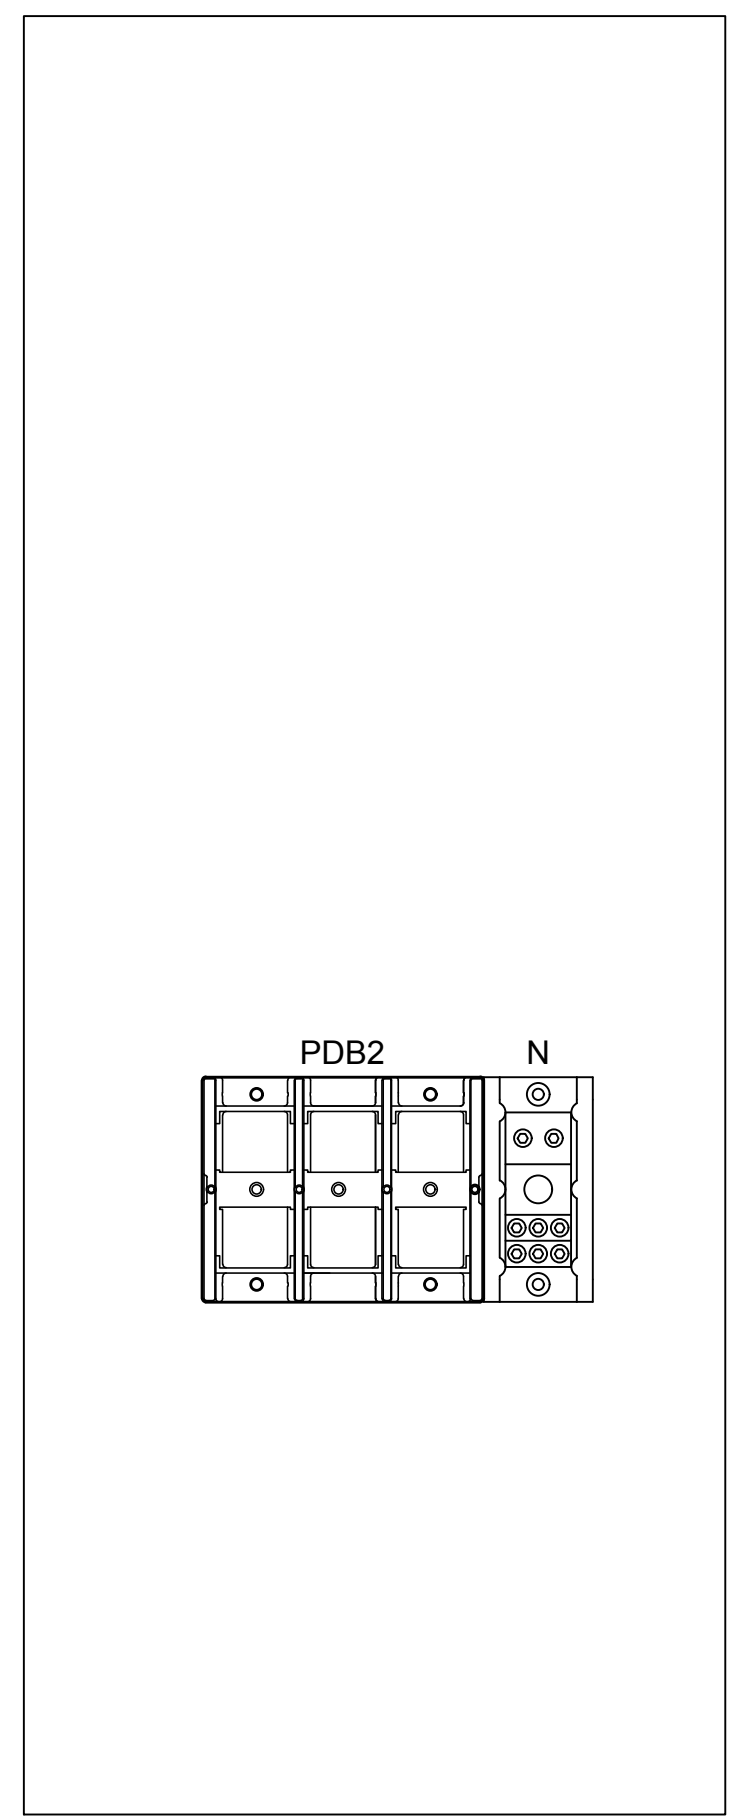

Left Side Panel Layout

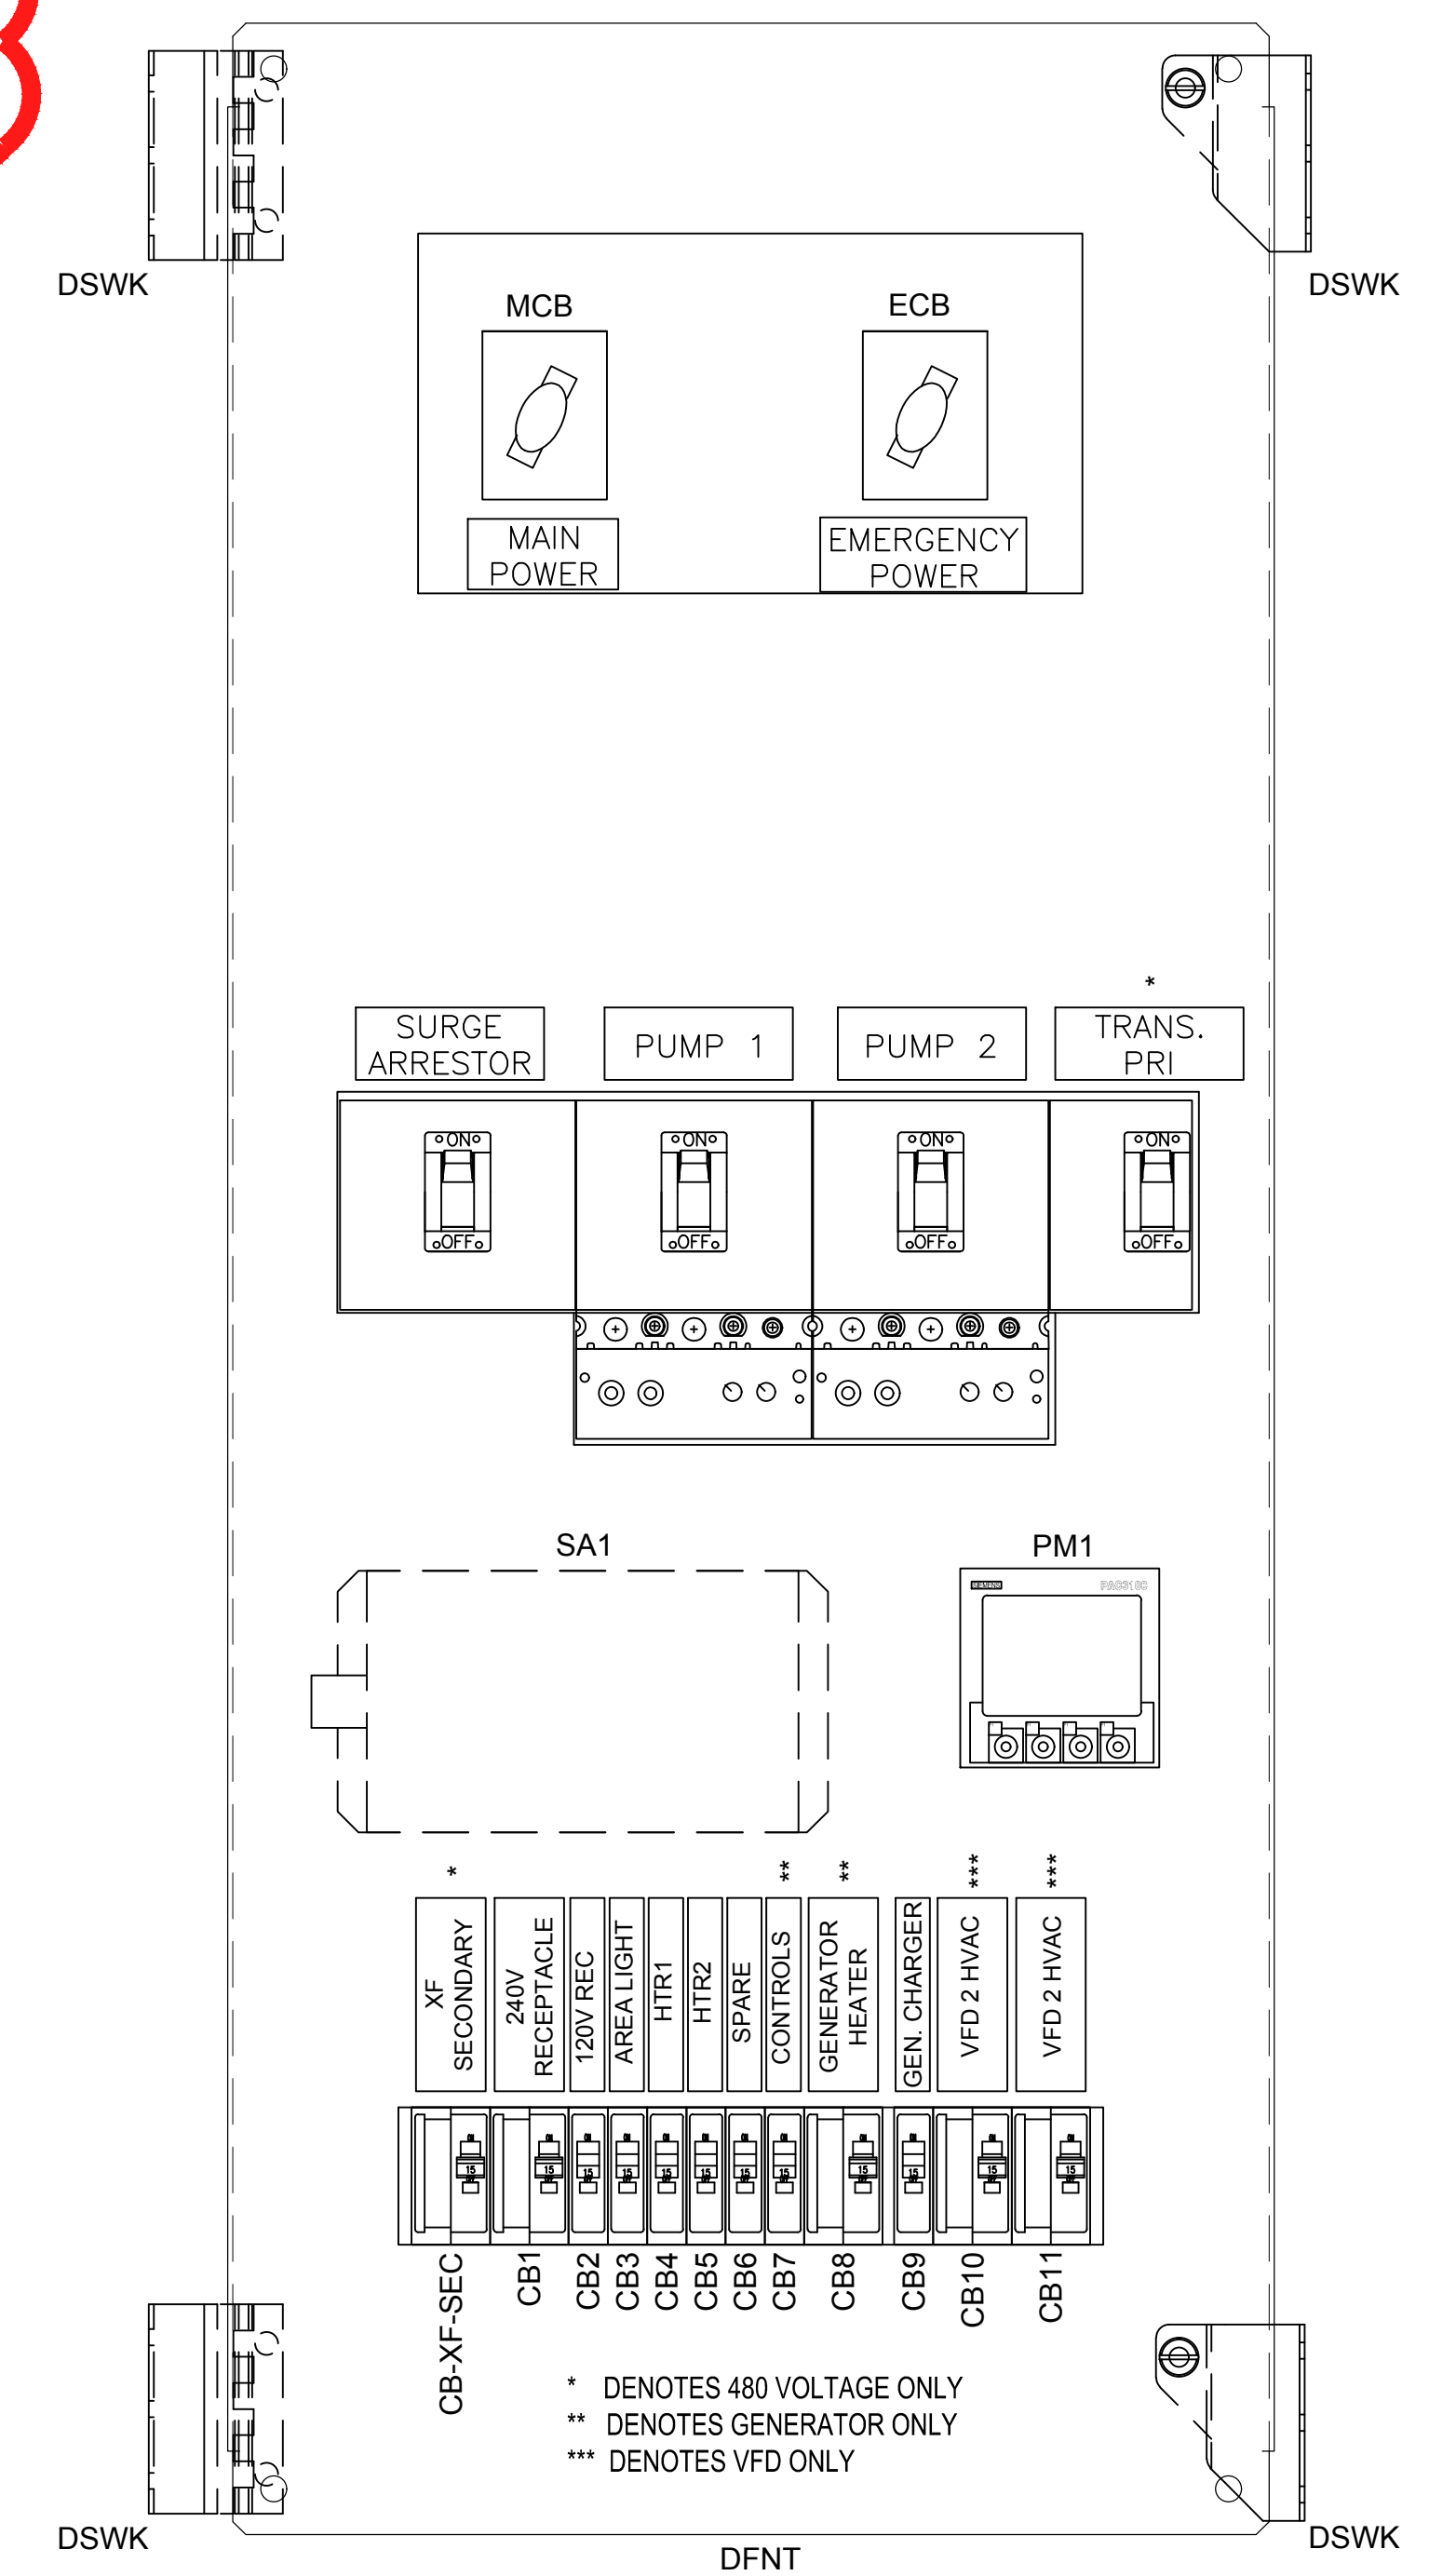

Dead Front Layout

MOUNT BREAKERS ON A HINGED PLATE FOR OPERATION THROUGH DEADFRONT BUT ALSO ALLOWS ACCESS TO TERMINALS

SEE NOTE #10 ON SHEET DS-0.1

Power Panel - Interior Layout.dwg



SHEET NO.
DS-16

DATE: 9/01/2016