



DEADFRONT LAYOUT

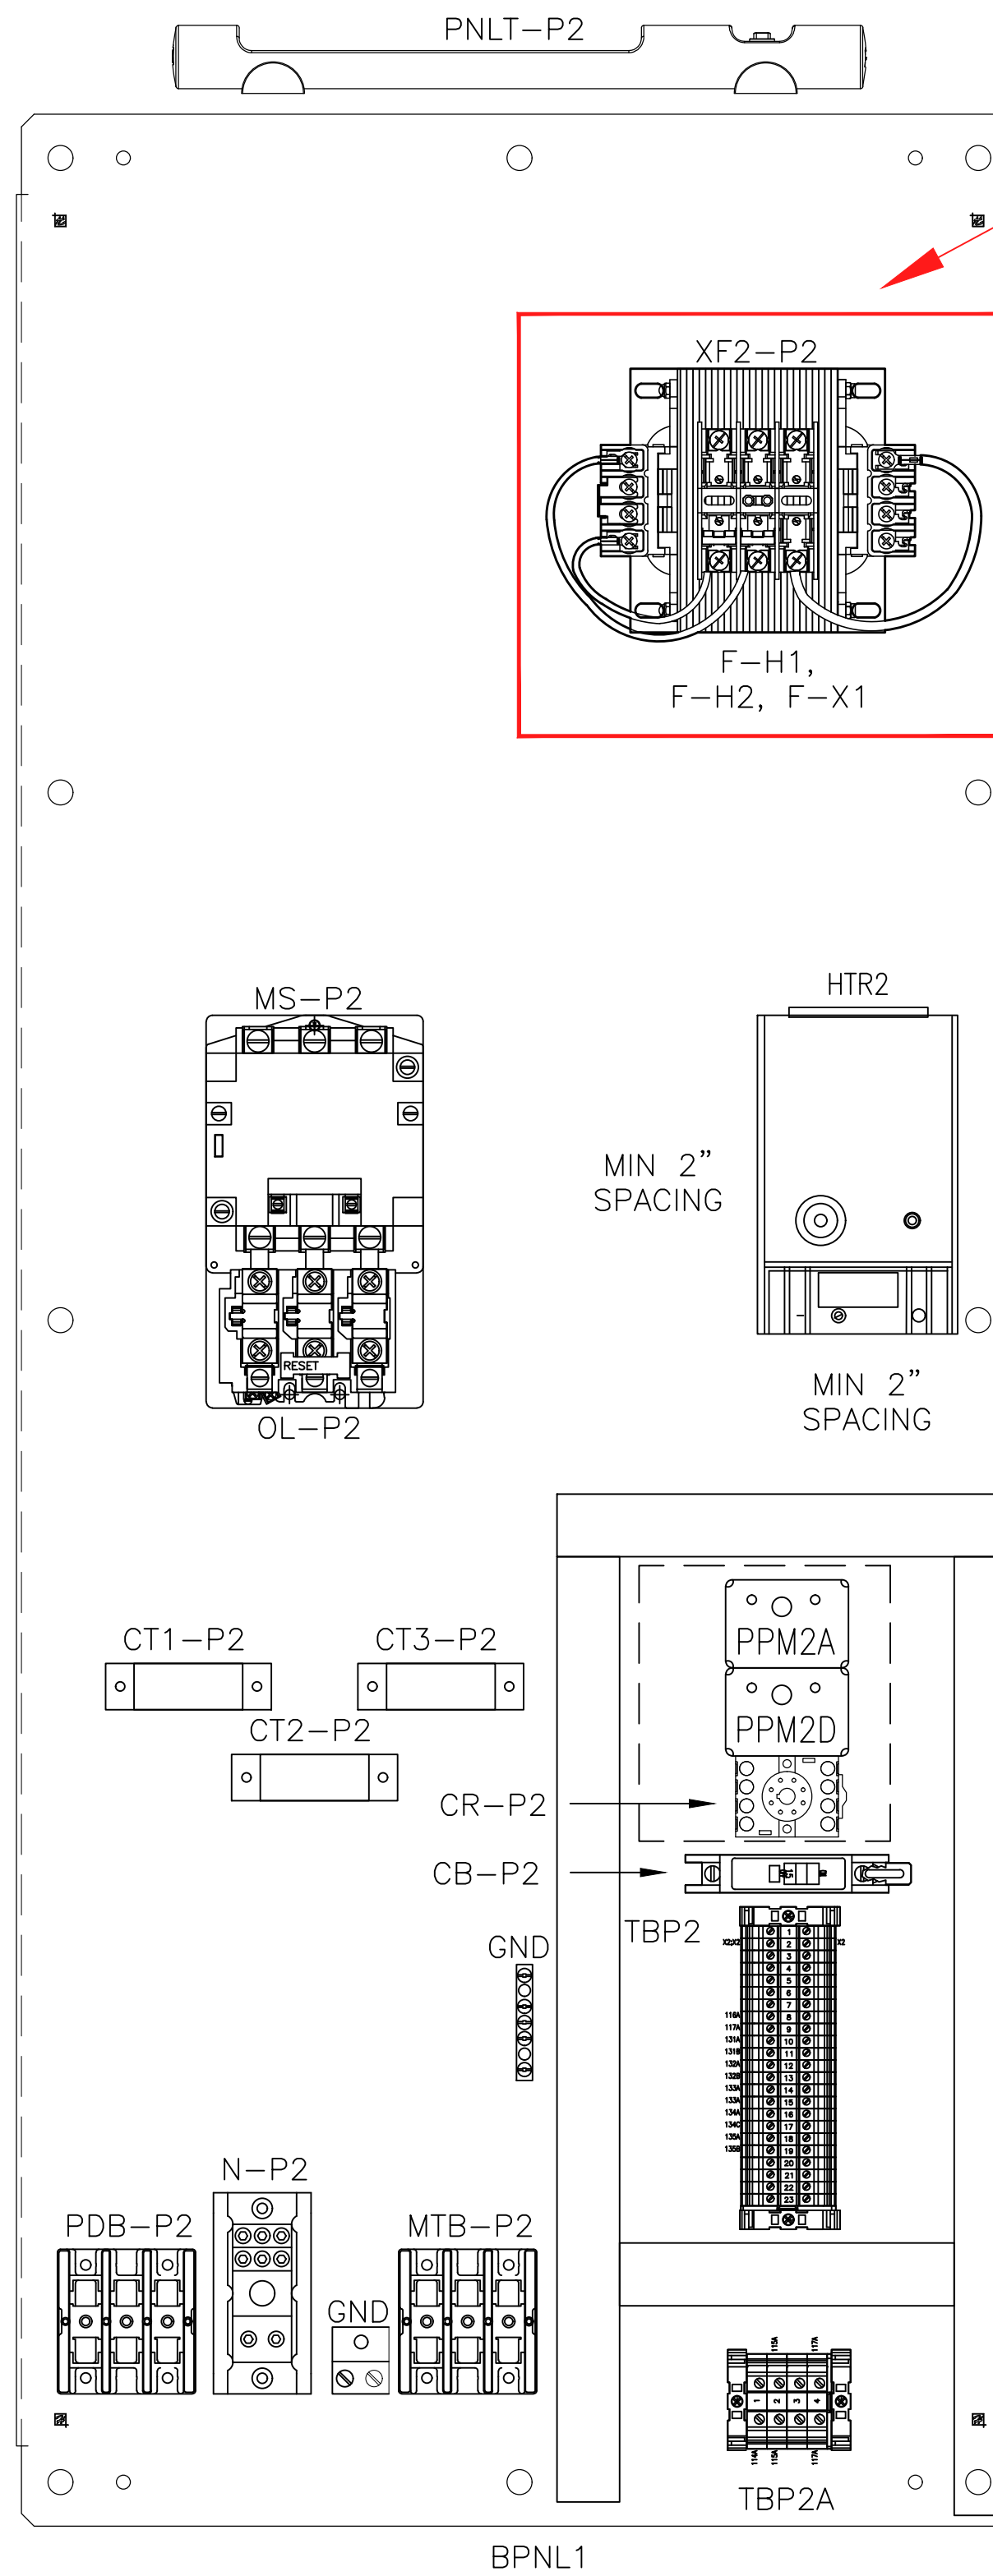


PUMP ENCLOSURE LAYOUT

Instructions:
Include Transformer for 480V systems only.

Instructions:
Select Pump 2 Panel Interior Layout from Sheets DS-19.2.1, DS-19.2.2, DS-19.2.3, based on Motor Starter Type.

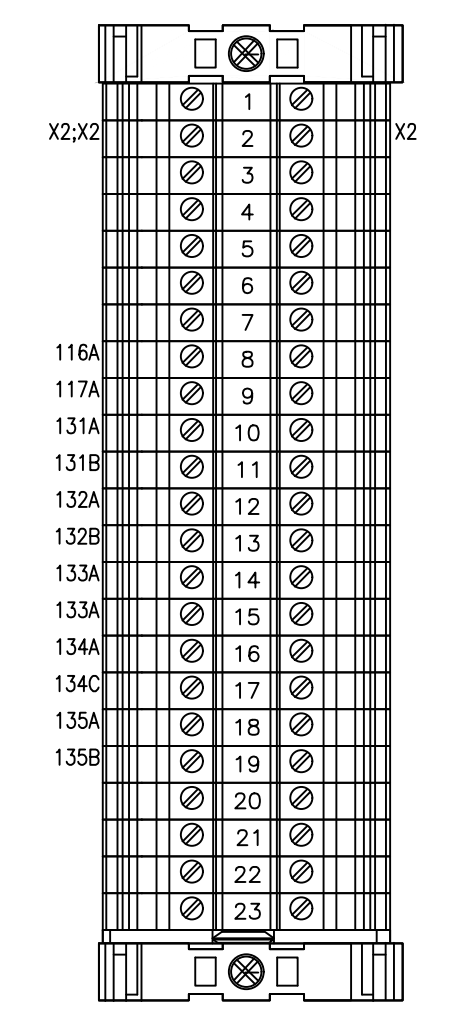

TBP2 LAYOUT
UT4 3044102 - 23
D-UT2.5/10 3047028 - 1

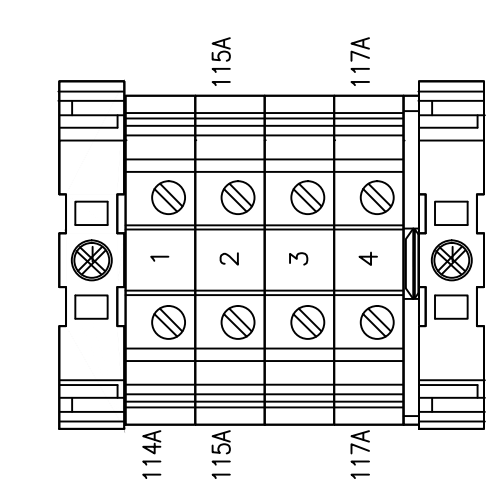

TBP2A LAYOUT
UT10 3044160 - 4
D-UT2.5/10 3047028 - 1

Pump 2 Panel - Interior Layout - FVNR.dwg

