


CONCRETE SLAB FOR GENERATOR

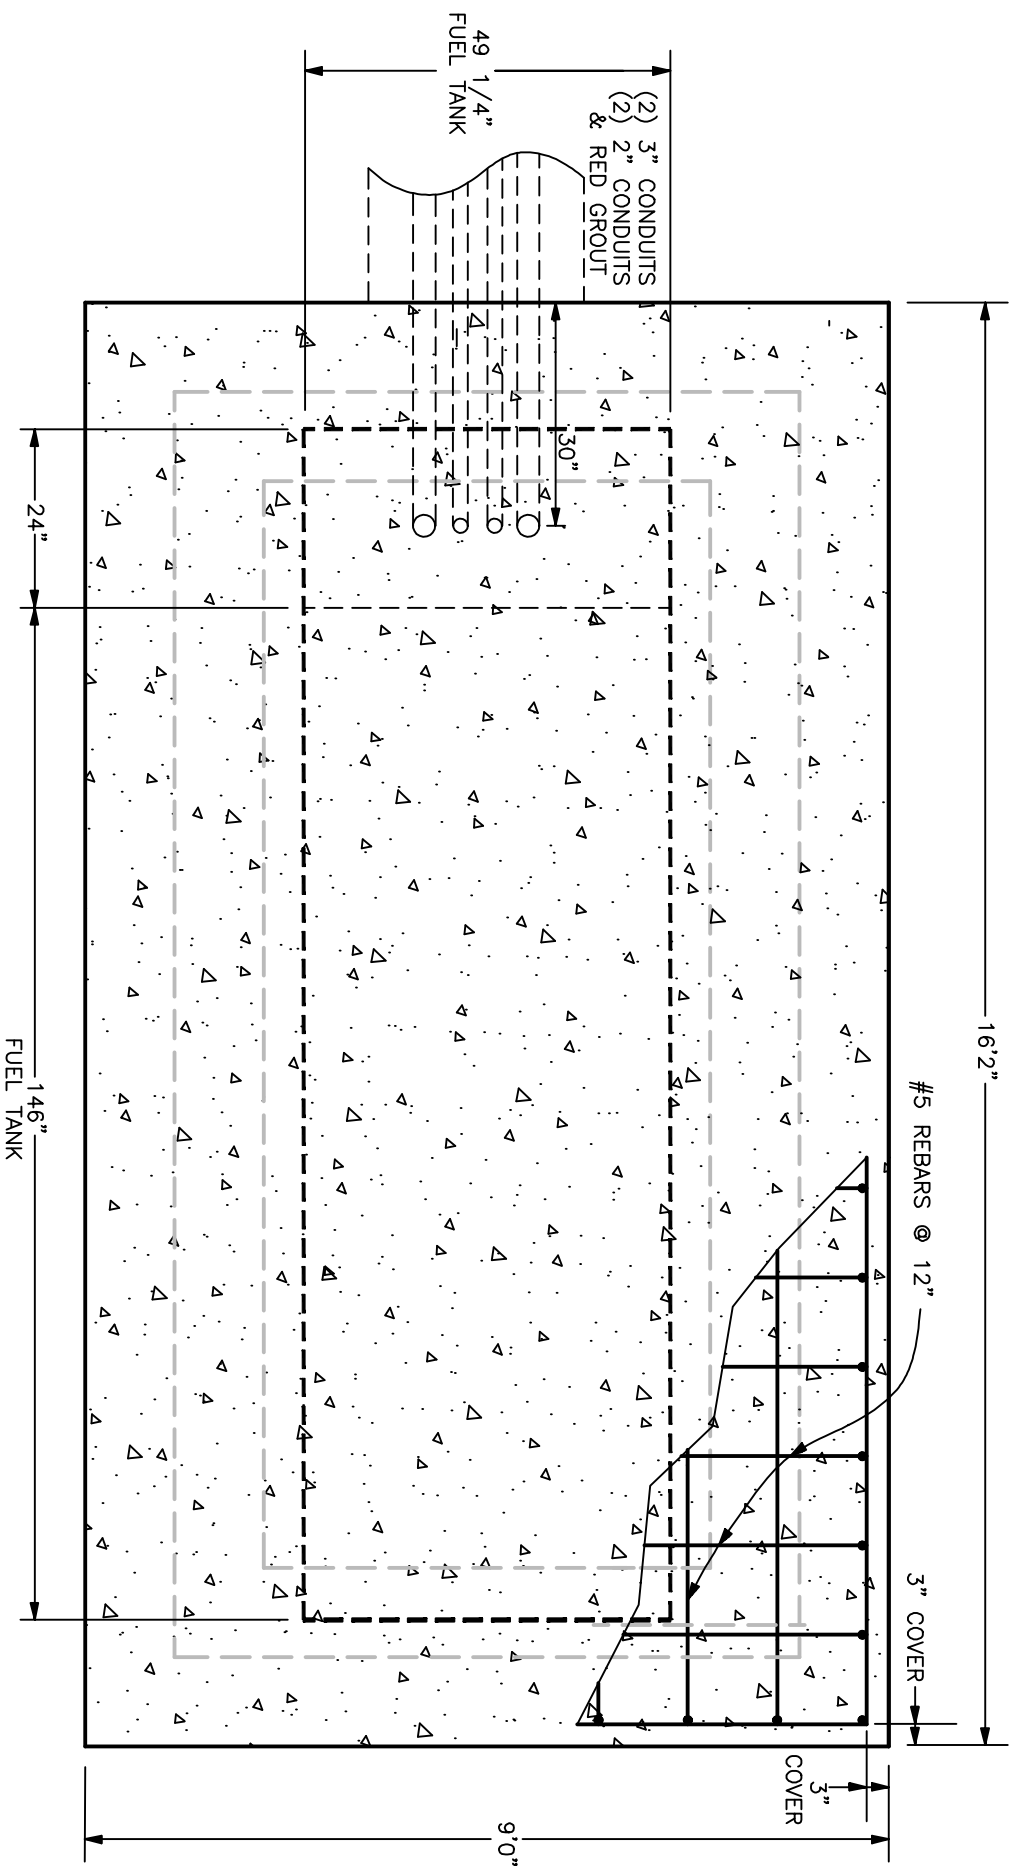

10-5/8" STAINLESS STEEL BOLTS
-SEISMIC WEDGE ANCHORS-

